


REV. #2	2017 UPDATE	01/2017	D.J.N.
No.	REVISION	DATE	BY

LEGEND	
	SSMH
	SSCO
	MANHOLE NUMBER
	STATION
	APPROX. GROUND ELEV.
	INVERT ELEV.
	SERVICE STATIONING
	SOUTH SUBURBAN DISTRICT BOUNDARY
	ABANDONED

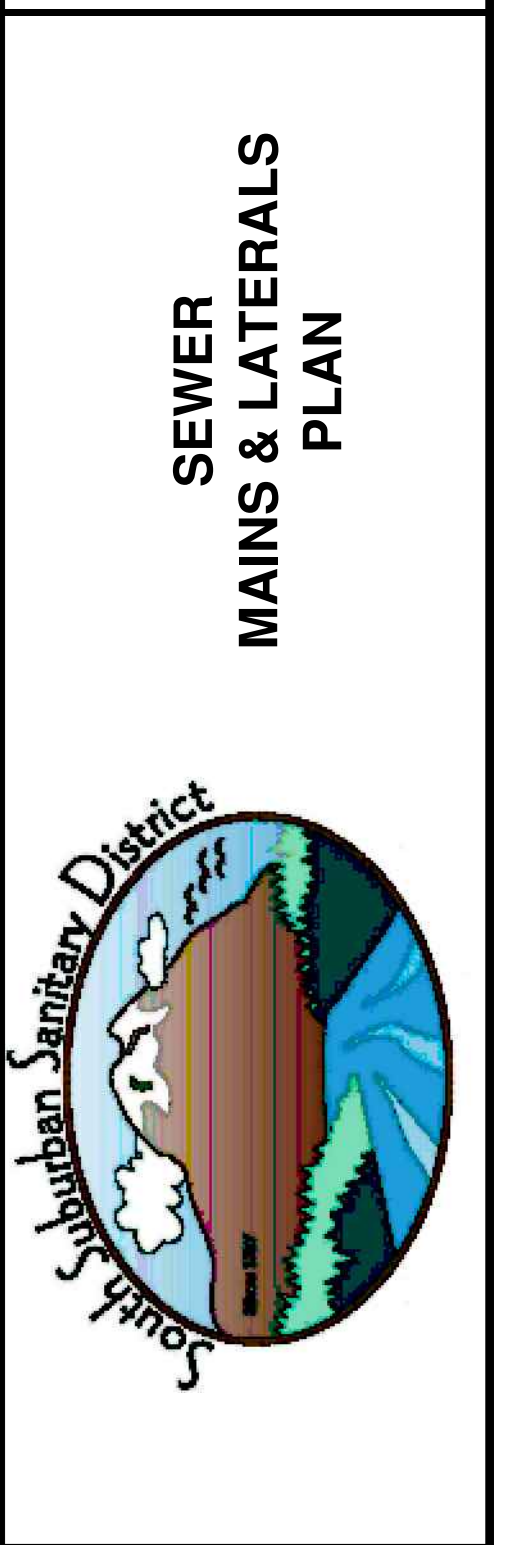

ADKINS
CONSULTING
ENGINEERING, LLP

▲ Planning
▲ Surveying
▲ Engineering

Klamath Falls, Oregon 97603
2950 Shasta Way
TEL (541) 884-4666
FAX (541) 884-5335

SCALE
1"=100'

DATE
1/3/2017

SHEET
48 OF 52

PROJ. 2048-39

GRAPHIC SCALE
100 0 50 100

SHEET F-9

**SEWER
MAINS & LATERALS
PLAN**

SEE SHEET F-8



SEE ALIGNMENT BELOW

SEE ALIGNMENT ABOVE



SEE SHEET F-10

\\JLH\B1710_11\Map\Per\Update 2016\DWG\DWG\FIN\48.dwg, 6/22/2017 12:32:01 PM, R:\p\p