


SEE SHEET C-8

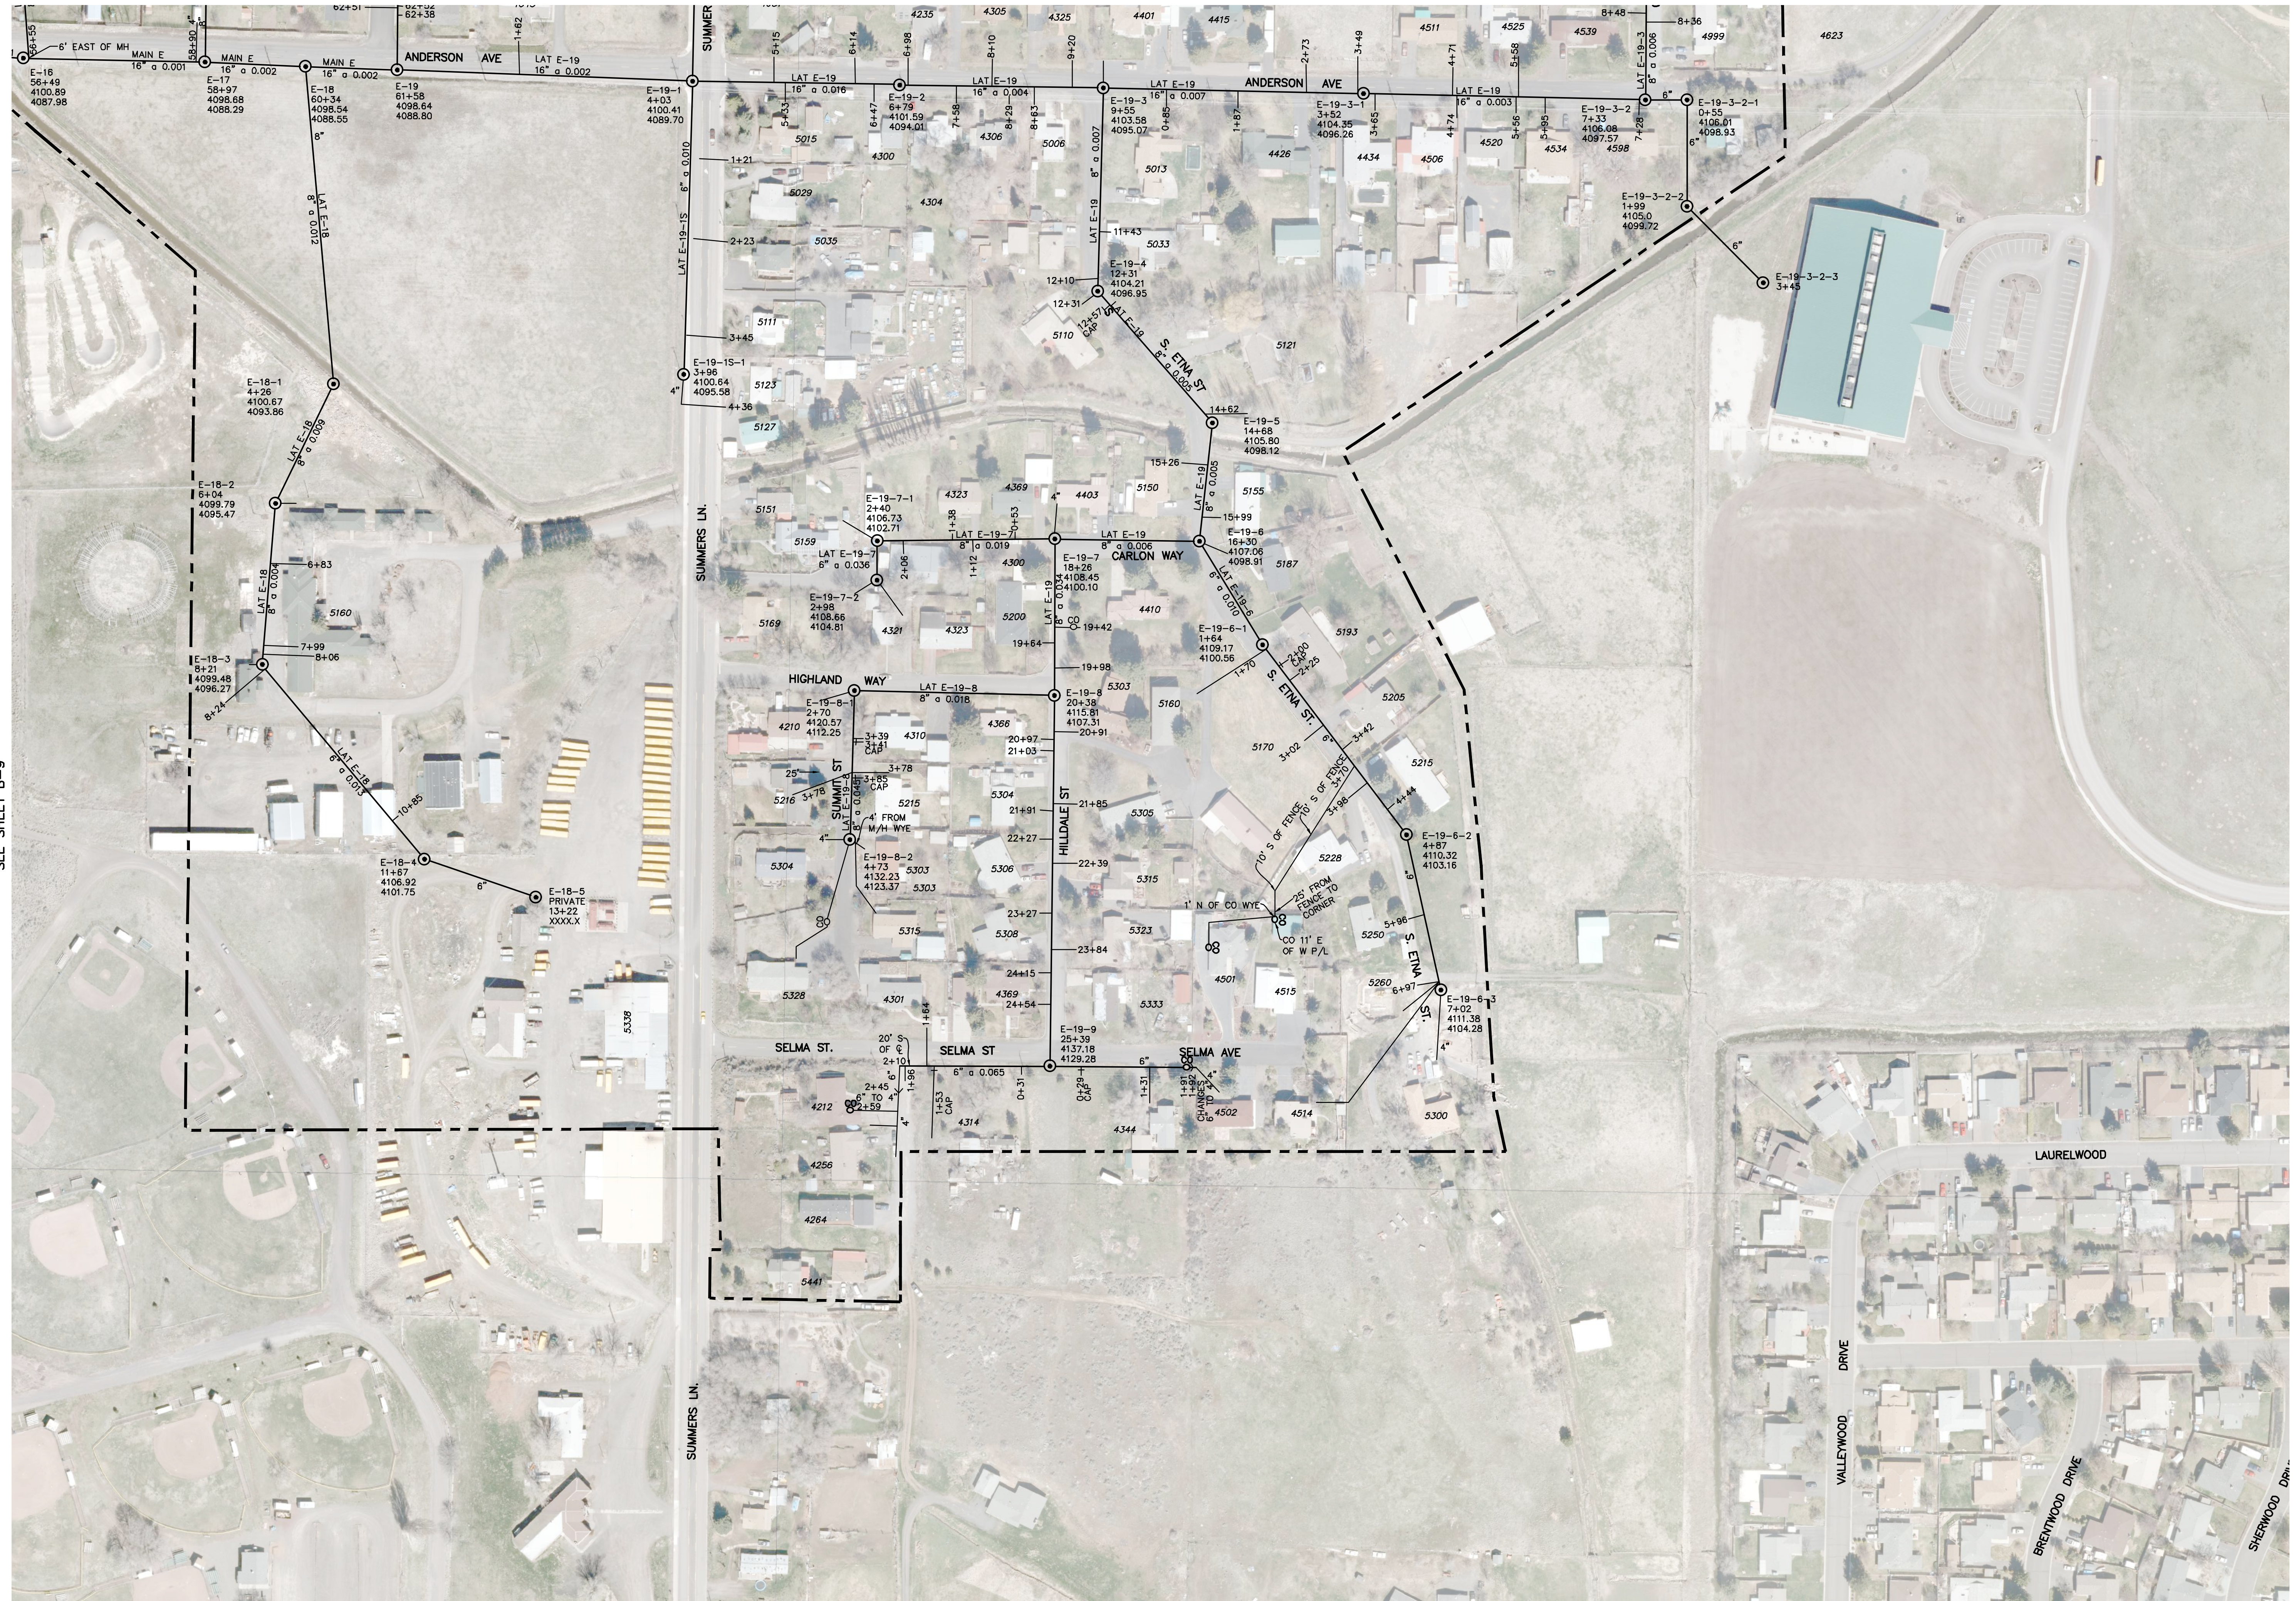

SEE SHEET B-9

REV. #1	AERIAL UPDATE	01/2012	SJM	BY
REV. #2	2017 UPDATE	01/2017	DUN	DATE
No.				REVISION

**LEGEND**

- ⊙ SSMH
- ⊙ SSCO
- A-1-6-1-1 MANHOLE NUMBER
- 1+00 STATION
- 4089.5 APPROX. GROUND ELEV.
- 4082.23 INVERT ELEV.
- 19+21 SERVICE STATIONING
- SOUTH SUBURBAN DISTRICT BOUNDARY
- (A) ABANDONED

**SEWER  
MAINS & LATERALS  
PLAN**




**ADKINS**  
CONSULTING  
ENGINEERING, LLP

- ▲ Planning
- ▲ Surveying
- ▲ Engineering

Klamath Falls, Oregon 97603  
2950 Shasta Way  
TEL (541) 884-4666  
FAX (541) 884-5335

SCALE 1"=100'
DATE 1/3/2017
SHEET 24 OF 52
PROJ. 2048-3602

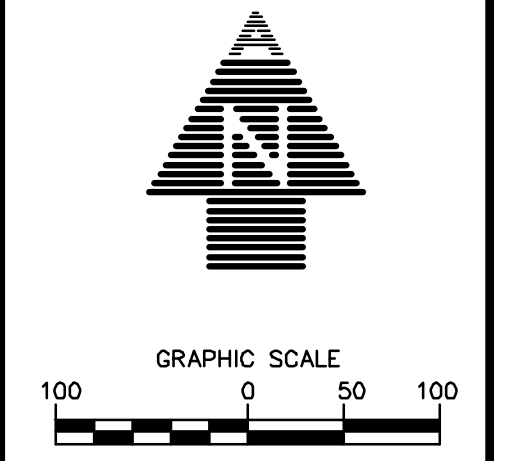

