


SEE SHEET D-2

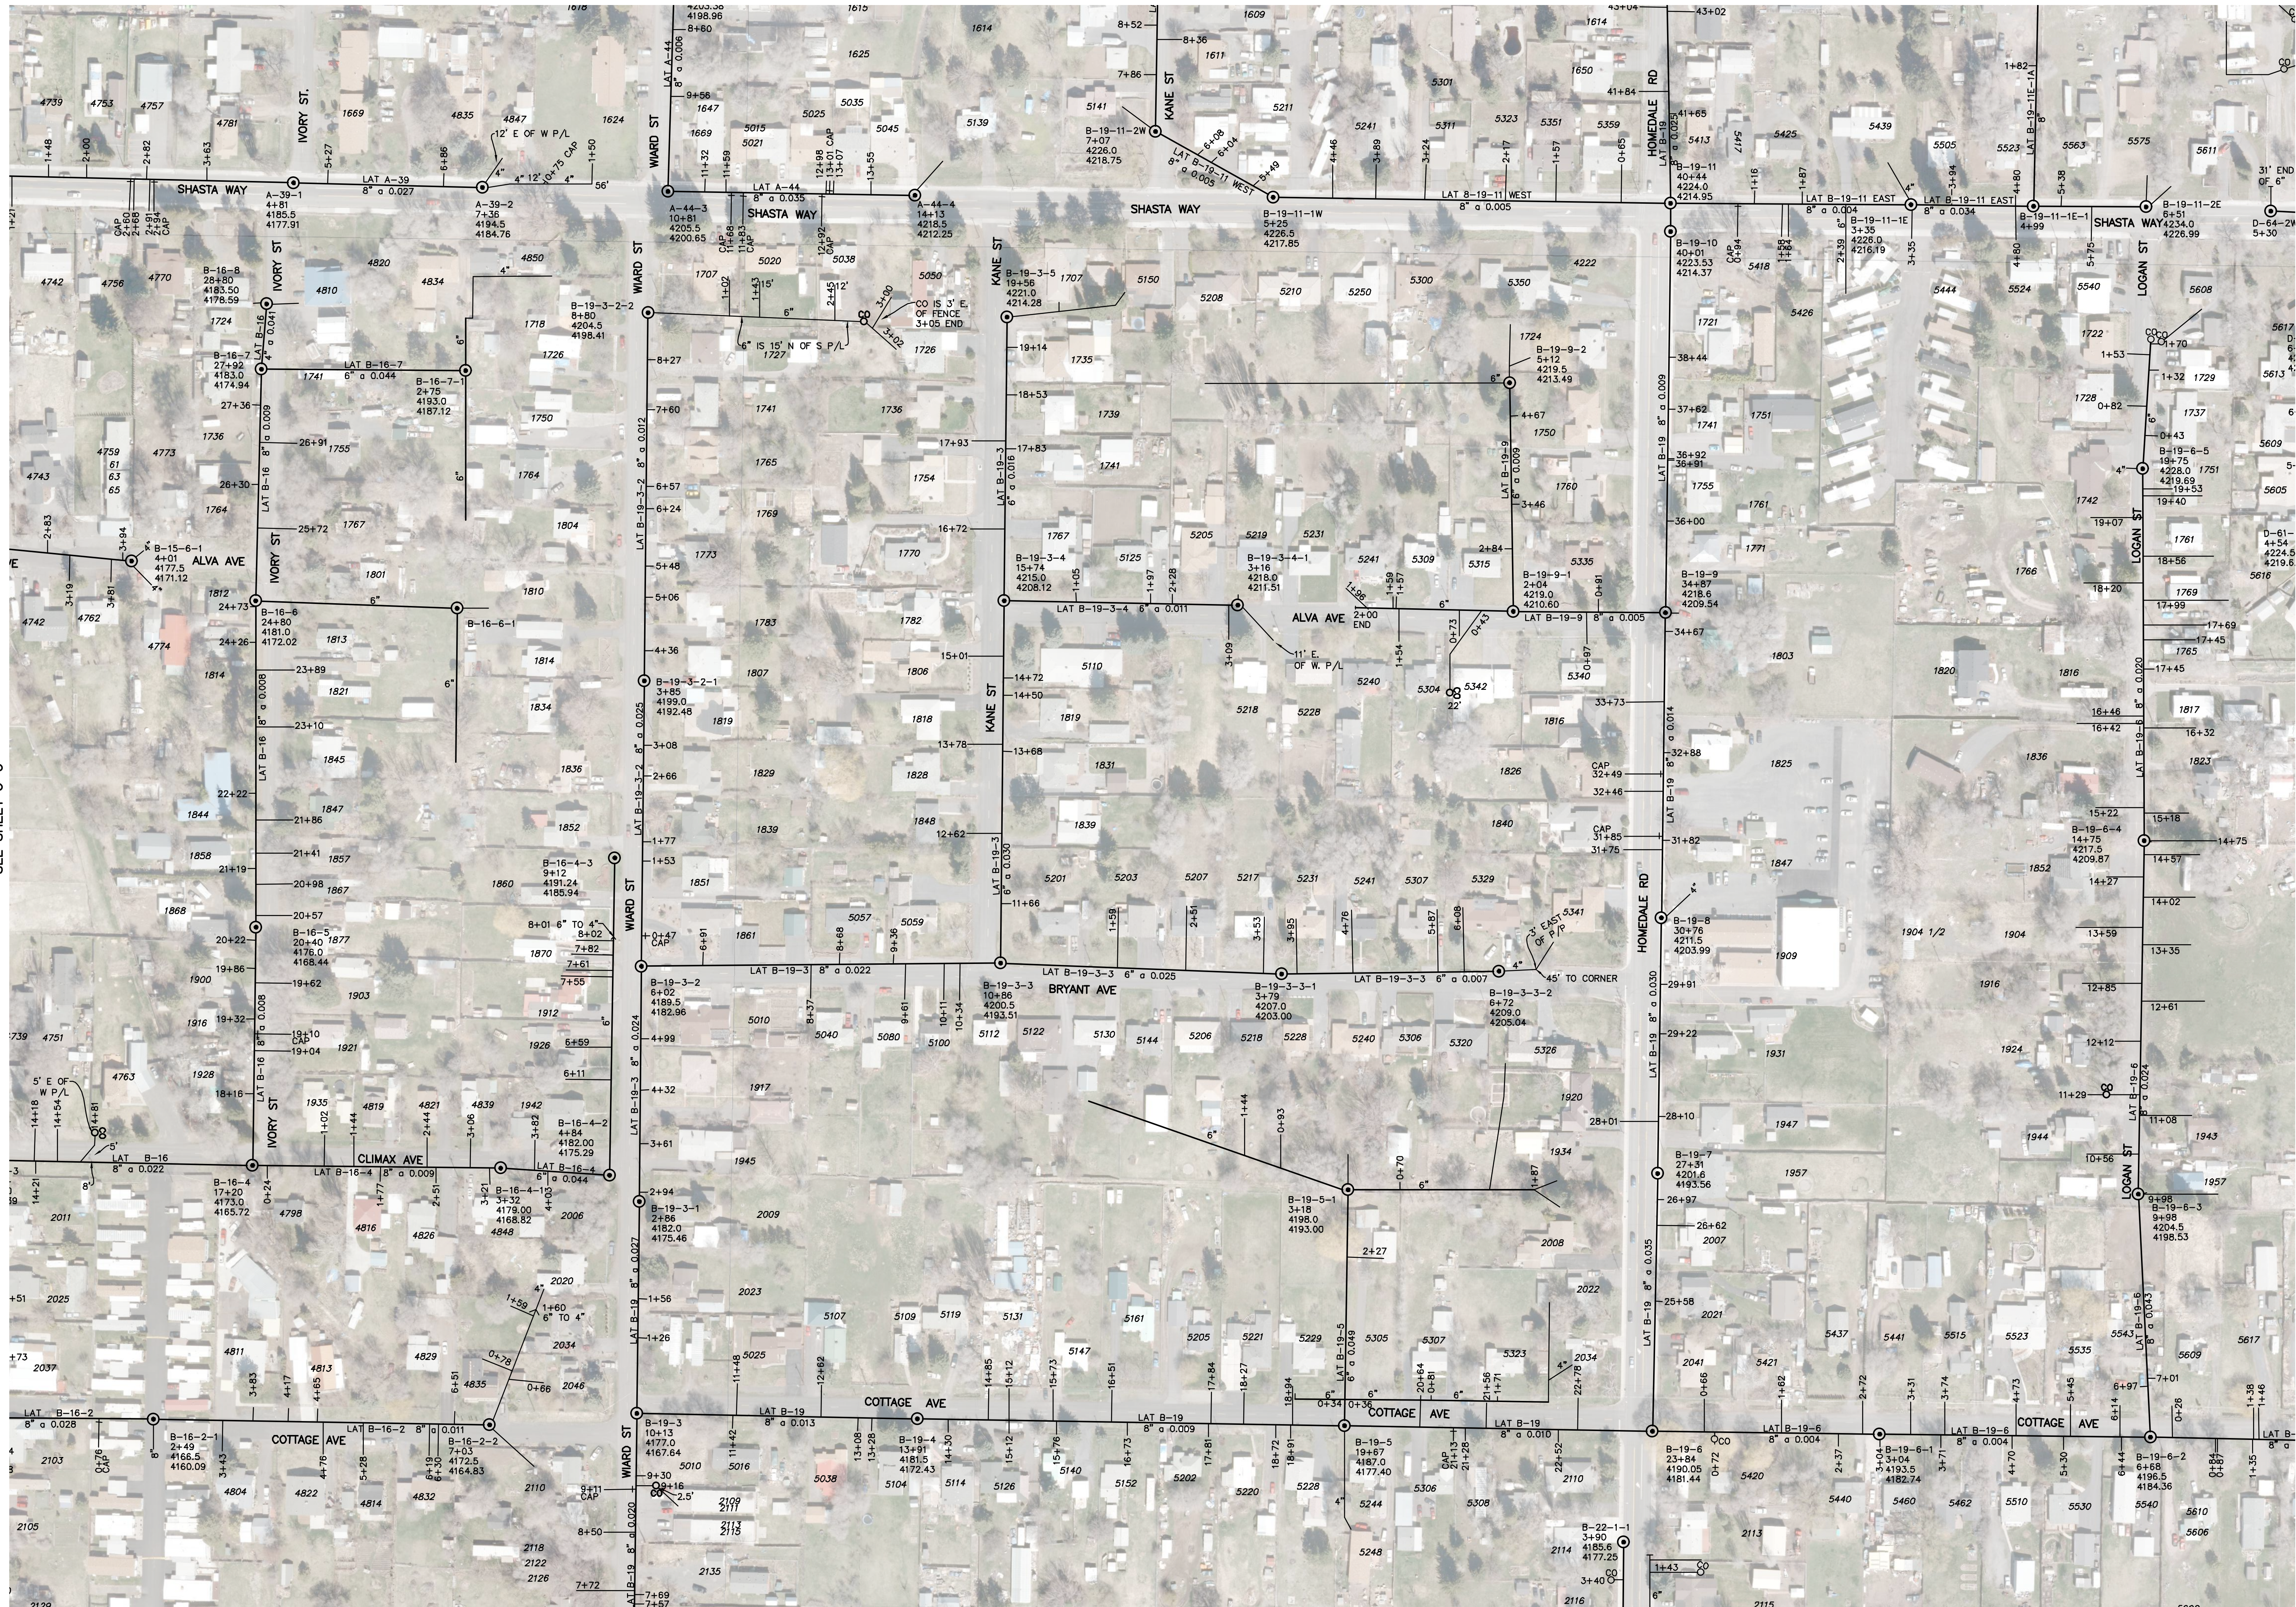

SEE SHEET D-4

REV. #1	AERIAL UPDATE	SUM	DATE
01/2012			
REV. #2	2017 UPDATE	DUN	
01/2017			

LEGEND

- SSMH
- SSCO
- A-1-6-1-1 MANHOLE NUMBER
- 1+00 STATION
- 4089.5 APPROX. GROUND ELEV.
- 4082.25 INVERT ELEV.
- 19+21 SERVICE STATIONING
- SOUTH SUBURBAN DISTRICT BOUNDARY
- (A) ABANDONED

SOUTH SUBURBAN Sanitary District

SEWER MAINS & LATERALS PLAN



ADKINS
 CONSULTING ENGINEERING, LLP
 Klamath Falls, Oregon 97603
 2950 Shasta Way
 TEL (541) 884-4666
 FAX (541) 884-5335

SCALE 1"=100'

DATE 1/3/2017

SHEET 27 OF 52

PROJ. 2048-39

GRAPHIC SCALE 0 50 100

SHEET D-3

SEE SHEET C-3

SEE SHEET E-3

NUMBER 1710 - P:\Main\Per\Urban\2016\06\06\SS\SDN\Map_S222021210128.PLA.dwg
 6/22/2017 12:08:28 PM Enginbor